

TYPE F

UNITS 96-100

AREA: UNIT 96

LIVING 76.38
VERANDAH 5.15

TOTAL 81.53

AREA: UNIT 97-99 (PER UNIT)







LIVING 75.42
VERANDAH 5.15

TOTAL 80.57

AREA: UNIT 100

LIVING 76.38
VERANDAH 5.43


TOTAL 81.81

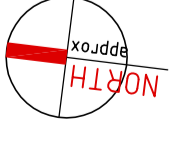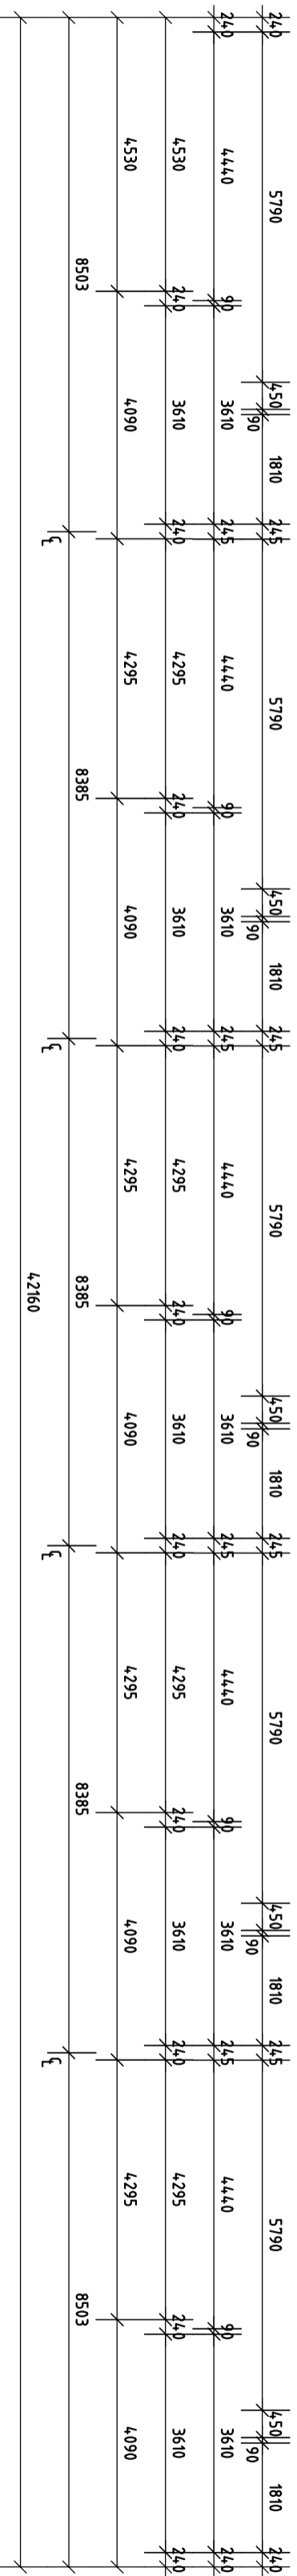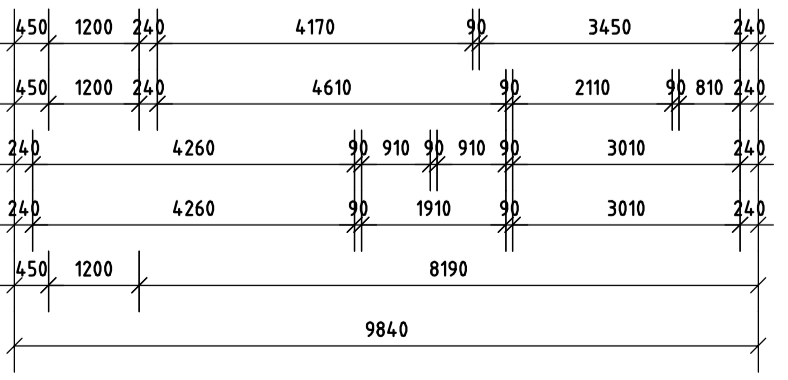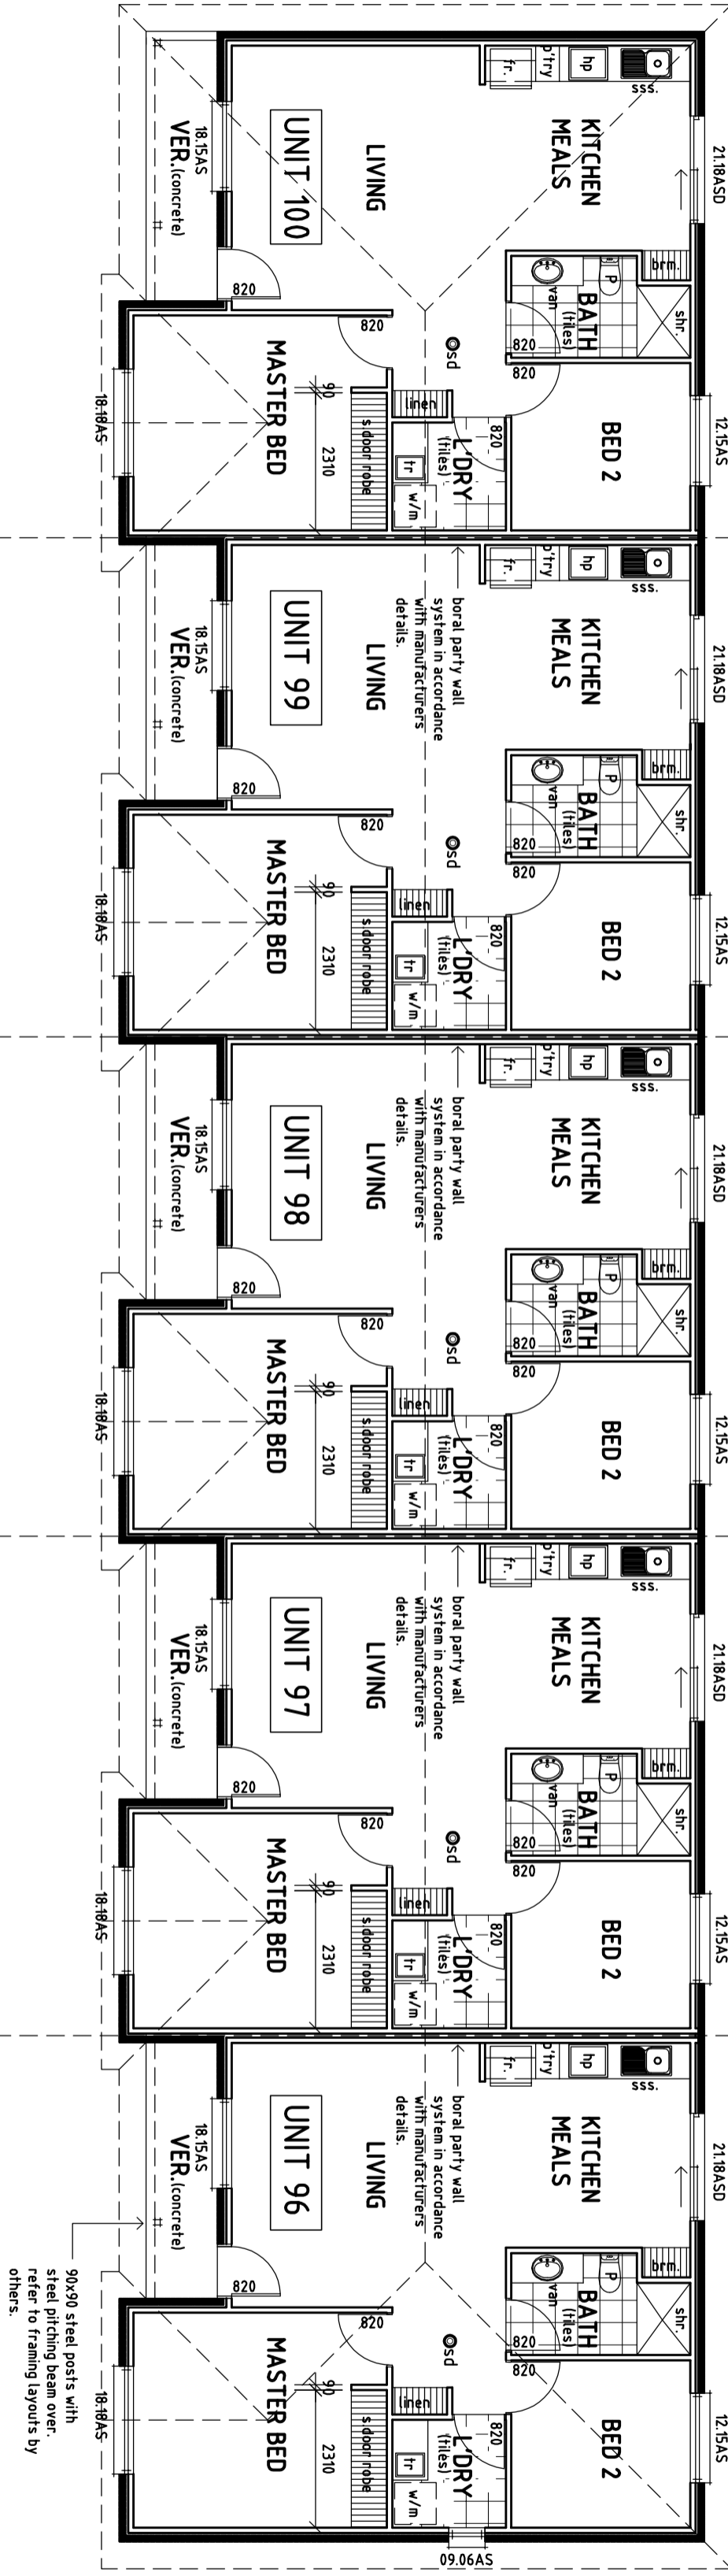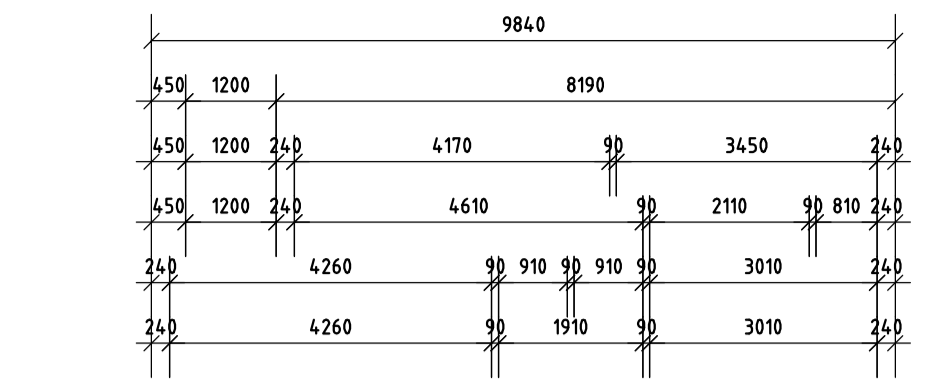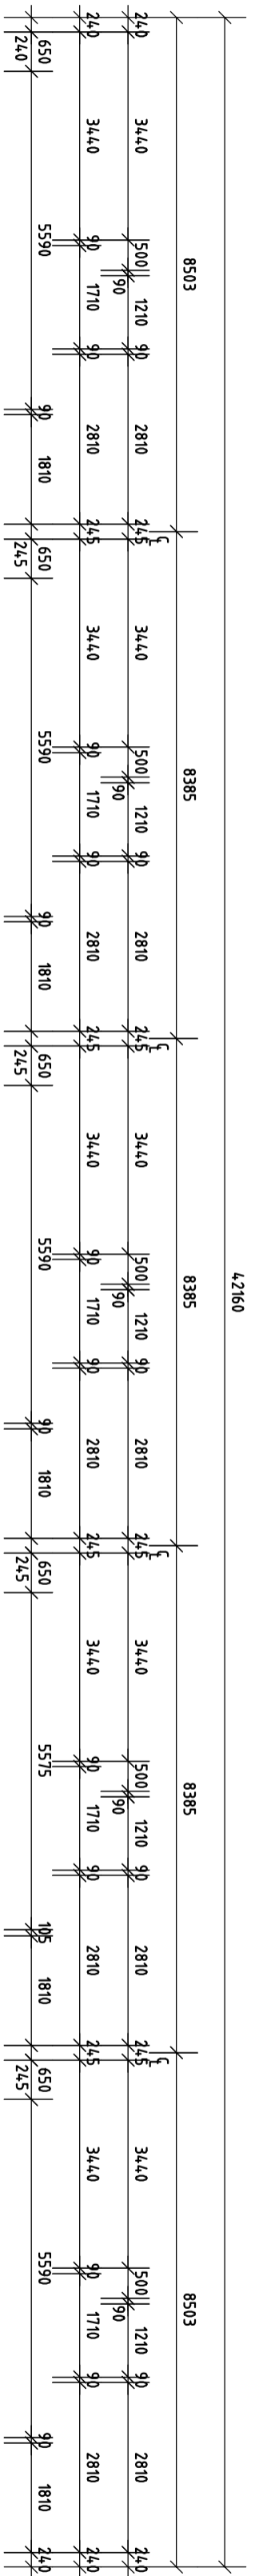


FLOOR PLAN




PROJECT	PROPOSED NEW RESIDENTIAL DEVELOPMENT	UNIT TYPE 'F'	SHEET 1 of 2
FOR	PORT PIKE LIFESTYLE VILLAGE	PROJECT NO. -	SCALE: E100
ADDRESS	PORT PIKE SA	DRAWN - R. MCDERMOTT	CHECKED - R. MCDERMOTT
		ISSUE DATE	AMENDMENT
			CHECKED

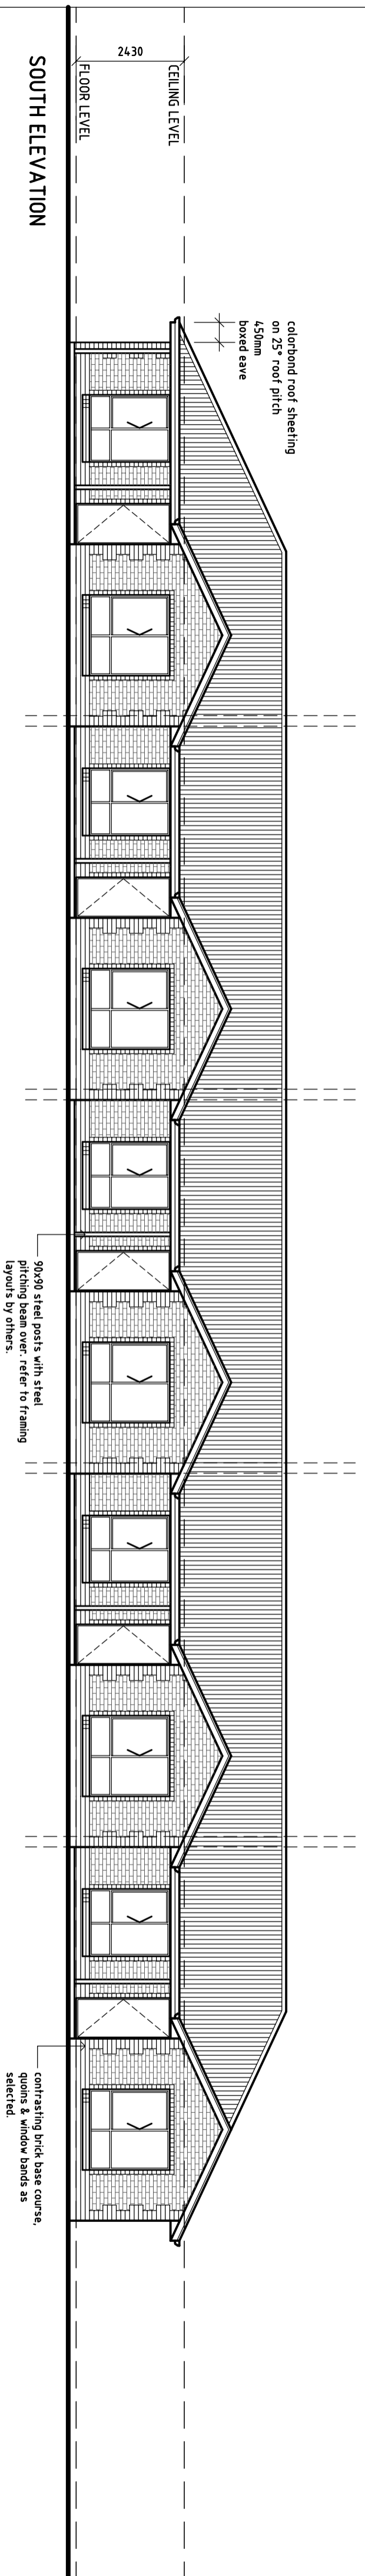


SOUTH ELEVATION

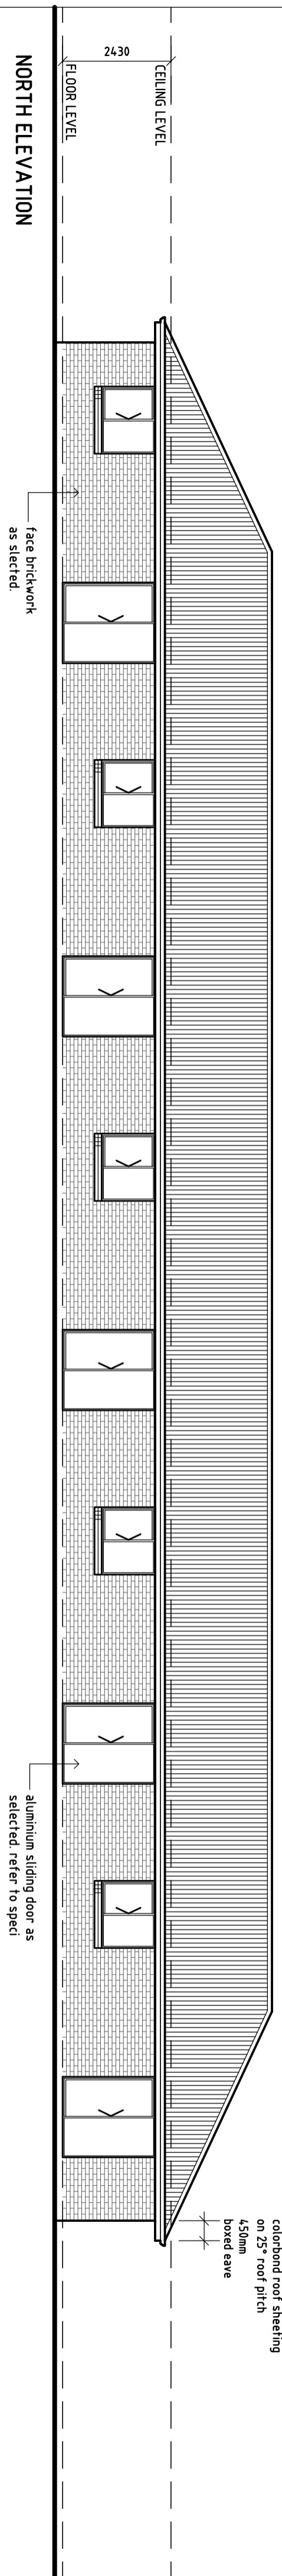

NORTH ELEVATION

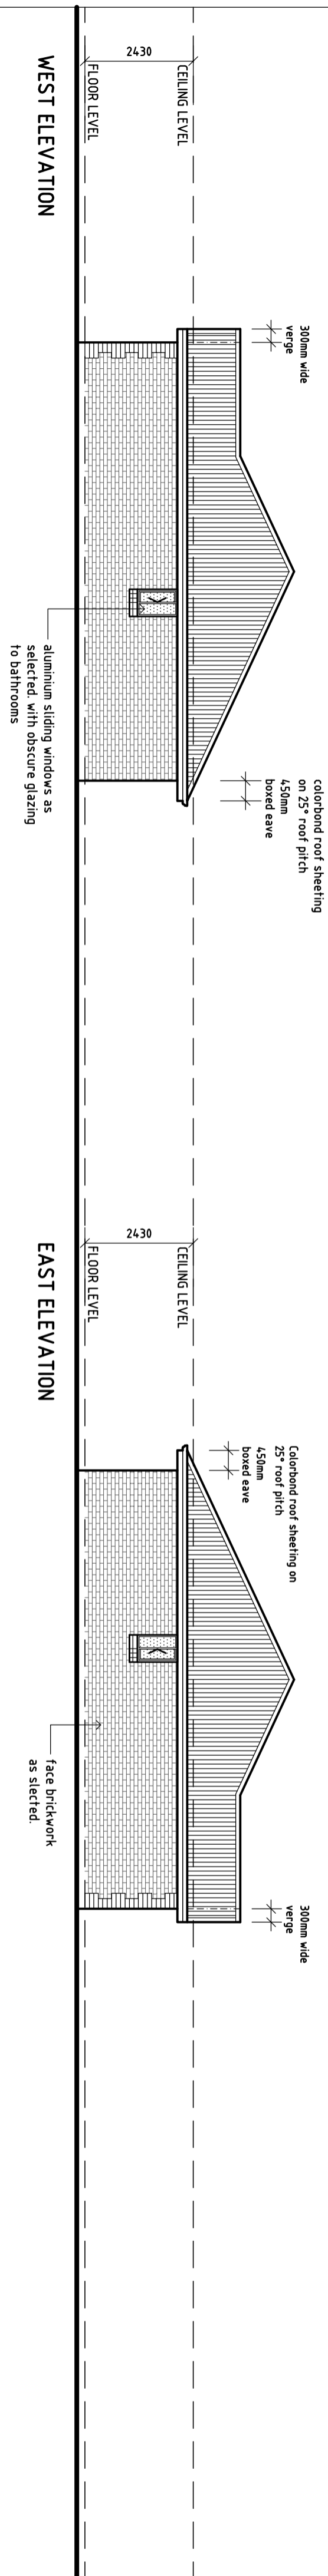

WEST ELEVATION

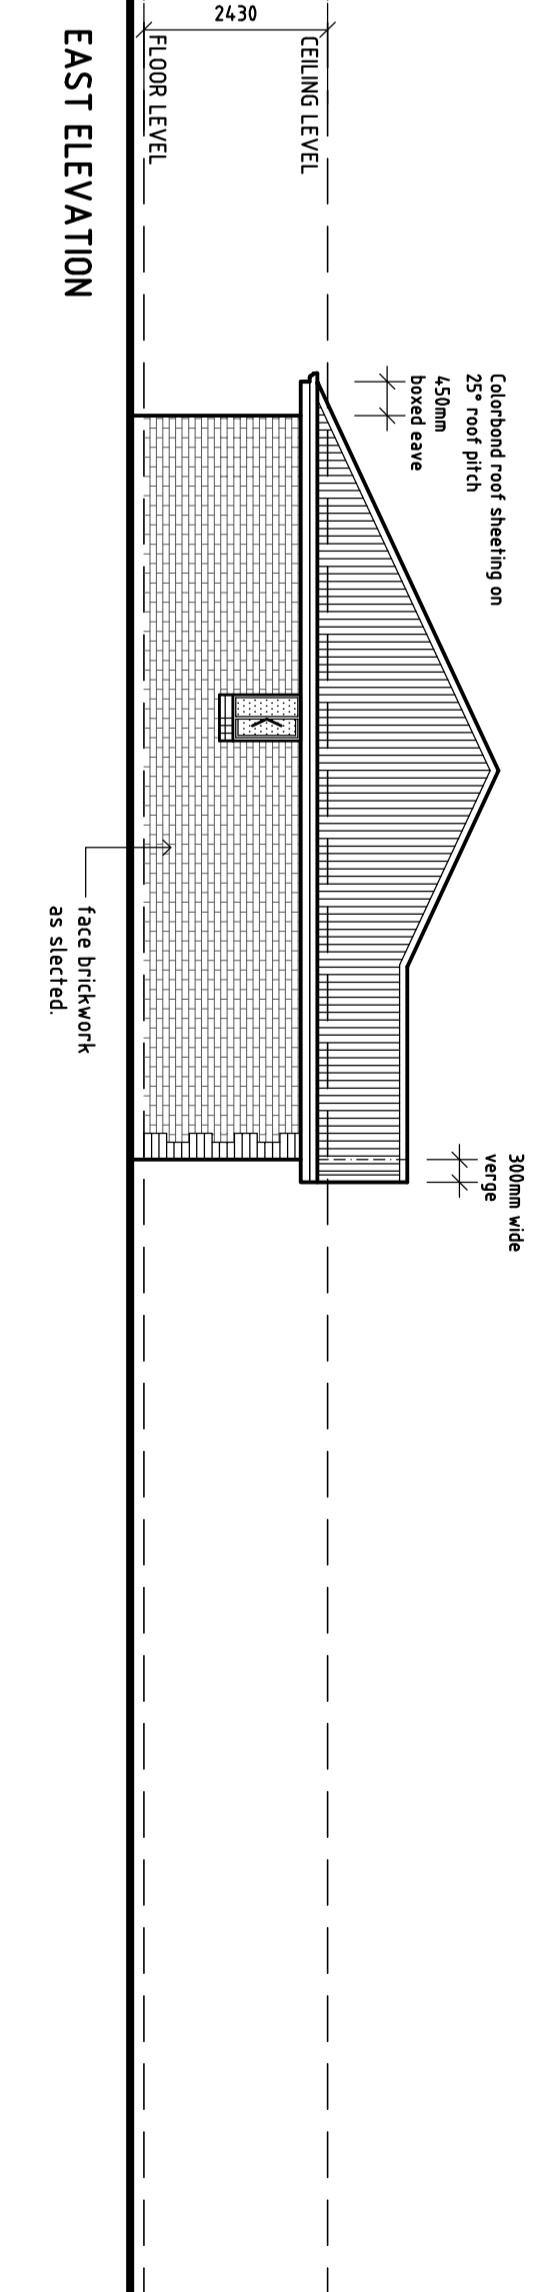

EAST ELEVATION

ELEVATIONS

PROJECT	PROPOSED NEW RESIDENTIAL DEVELOPMENT
FOR	PORT PIKE LIFESTYLE VILLAGE
ADDRESS	PORT PIKE, SA

UNIT TYPE F1	PROJECT NO. -	SHEET 1 OF 2
DRAWING NO. - WD-01	CHECKED - R.MCDERMOTT	SCALE - H100
DRAWN - R.MCDERMOTT	ISSUE -	DATE -
AMENDMENT	CHECKED	CHECKED